



PROJECT NAME

ASSURE TITAN TOWER


PROJECT INFO

COMMERCIAL BUILDING

DOUBLE BASEMENT + GROUND FLOOR + 1ST TO 9TH FLOOR

PROJECT ADDRESS


PLOT-02, ROAD 03, SECTOR 01, UTTARA, DHAKA.

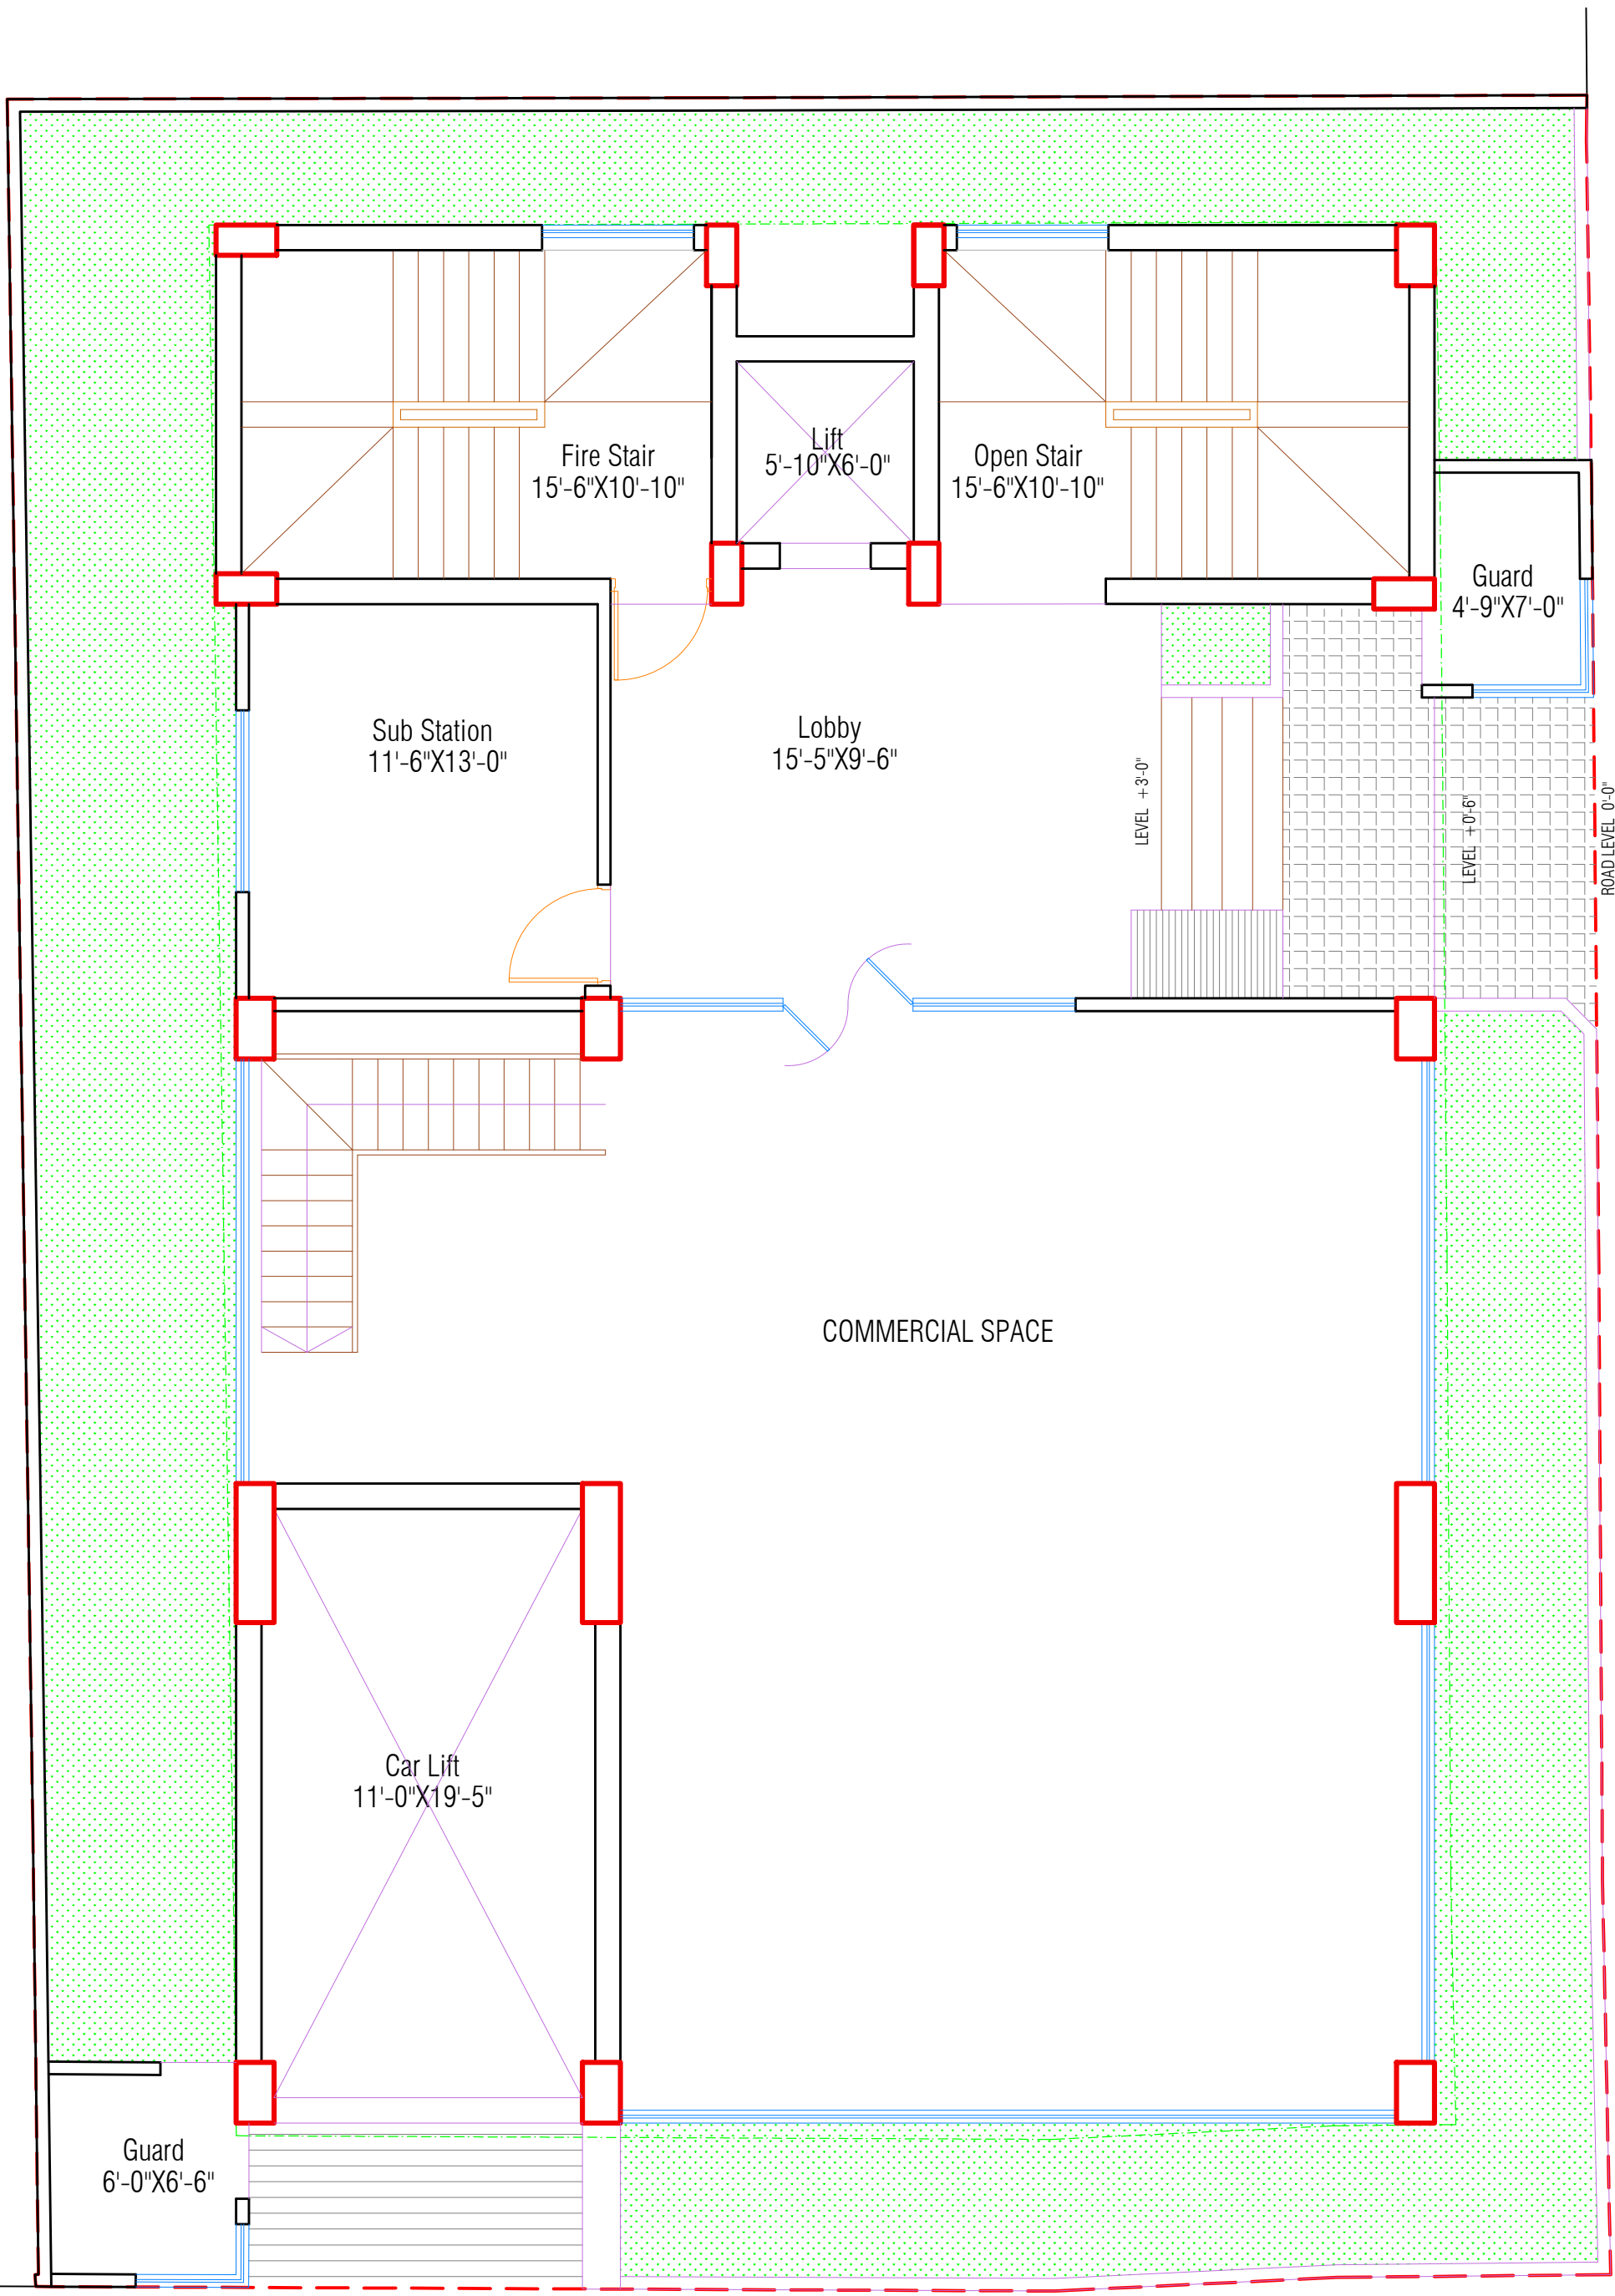

200'-0" WIDE ROAD

COMMERCIAL SPACE


ROAD LEVEL 0'-0"

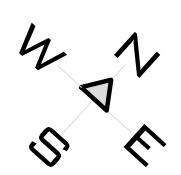


ASSURE TITAN TOWER GROUND FLOOR PLAN

40'-0" WIDE ROAD

Basement 01	2703 SFT
Ground	1458 SFT
1st to 9th floor	2412 SFT

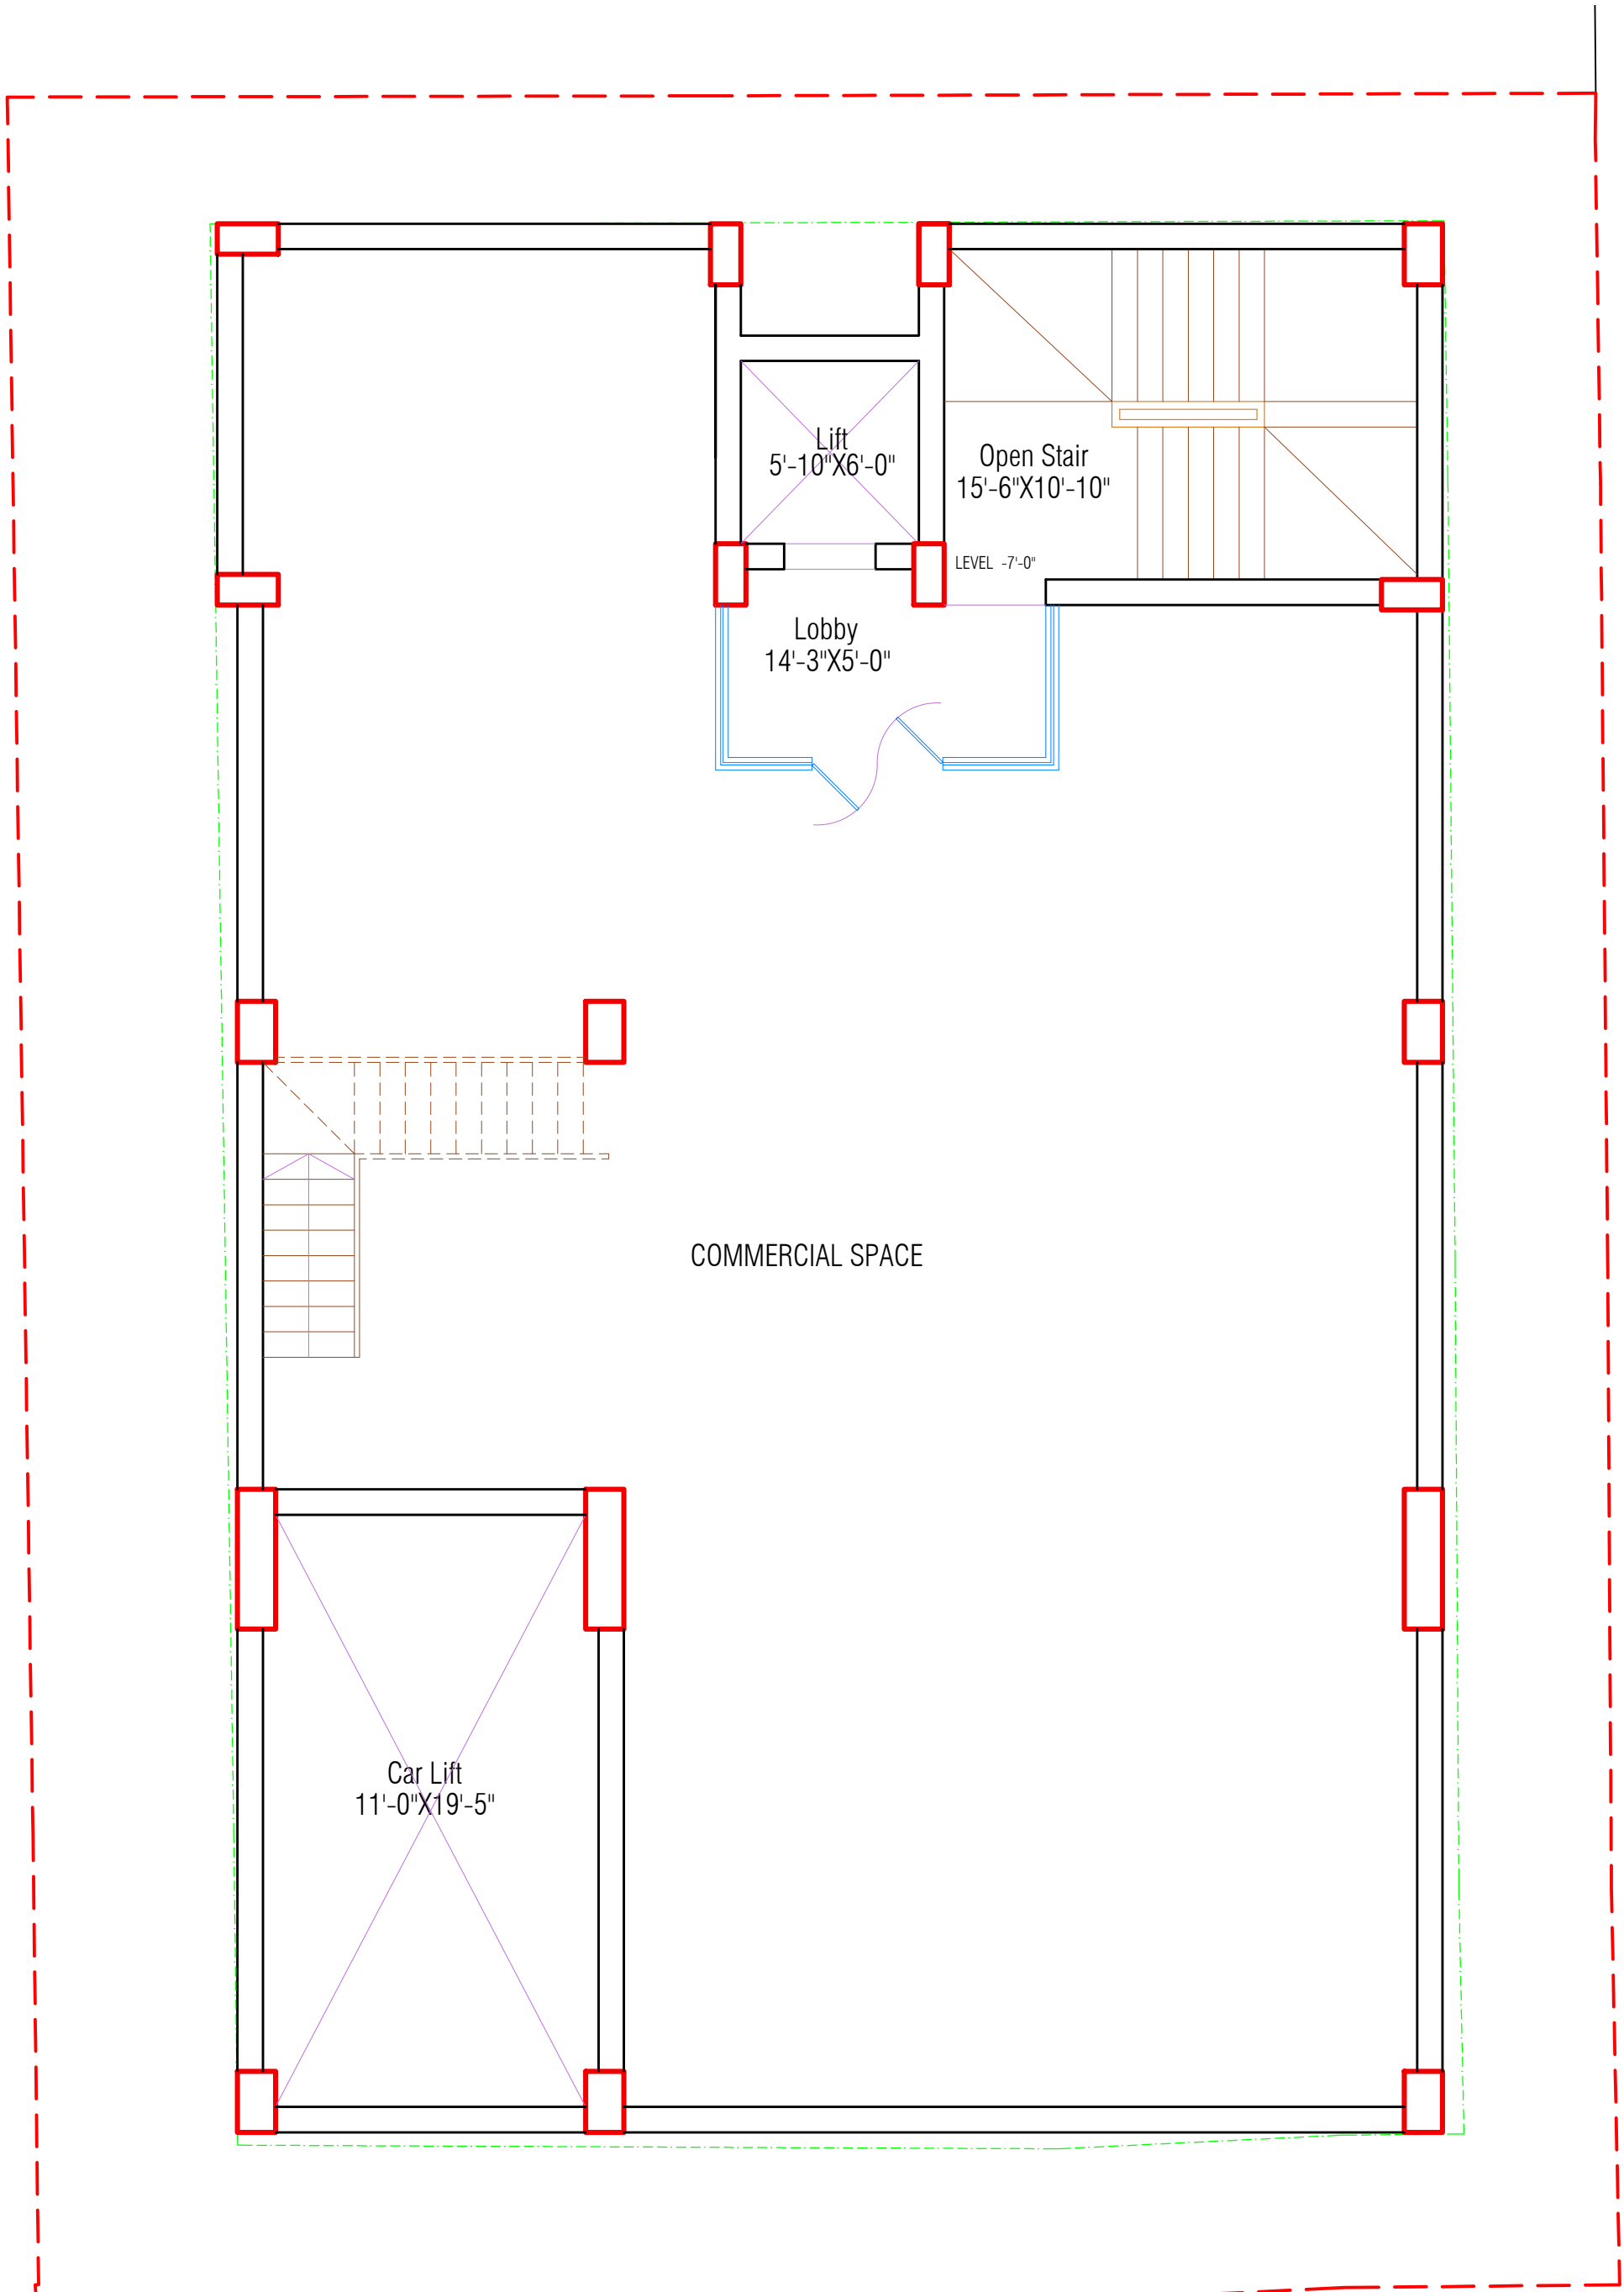


200'-0" WIDE ROAD

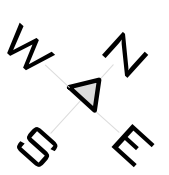


ASSURE TITAN TOWER
BASEMENT 01

40'-0" WIDE ROAD

Basement 01	2703 SFT
Ground	1458 SFT
1st to 9th floor	2412 SFT

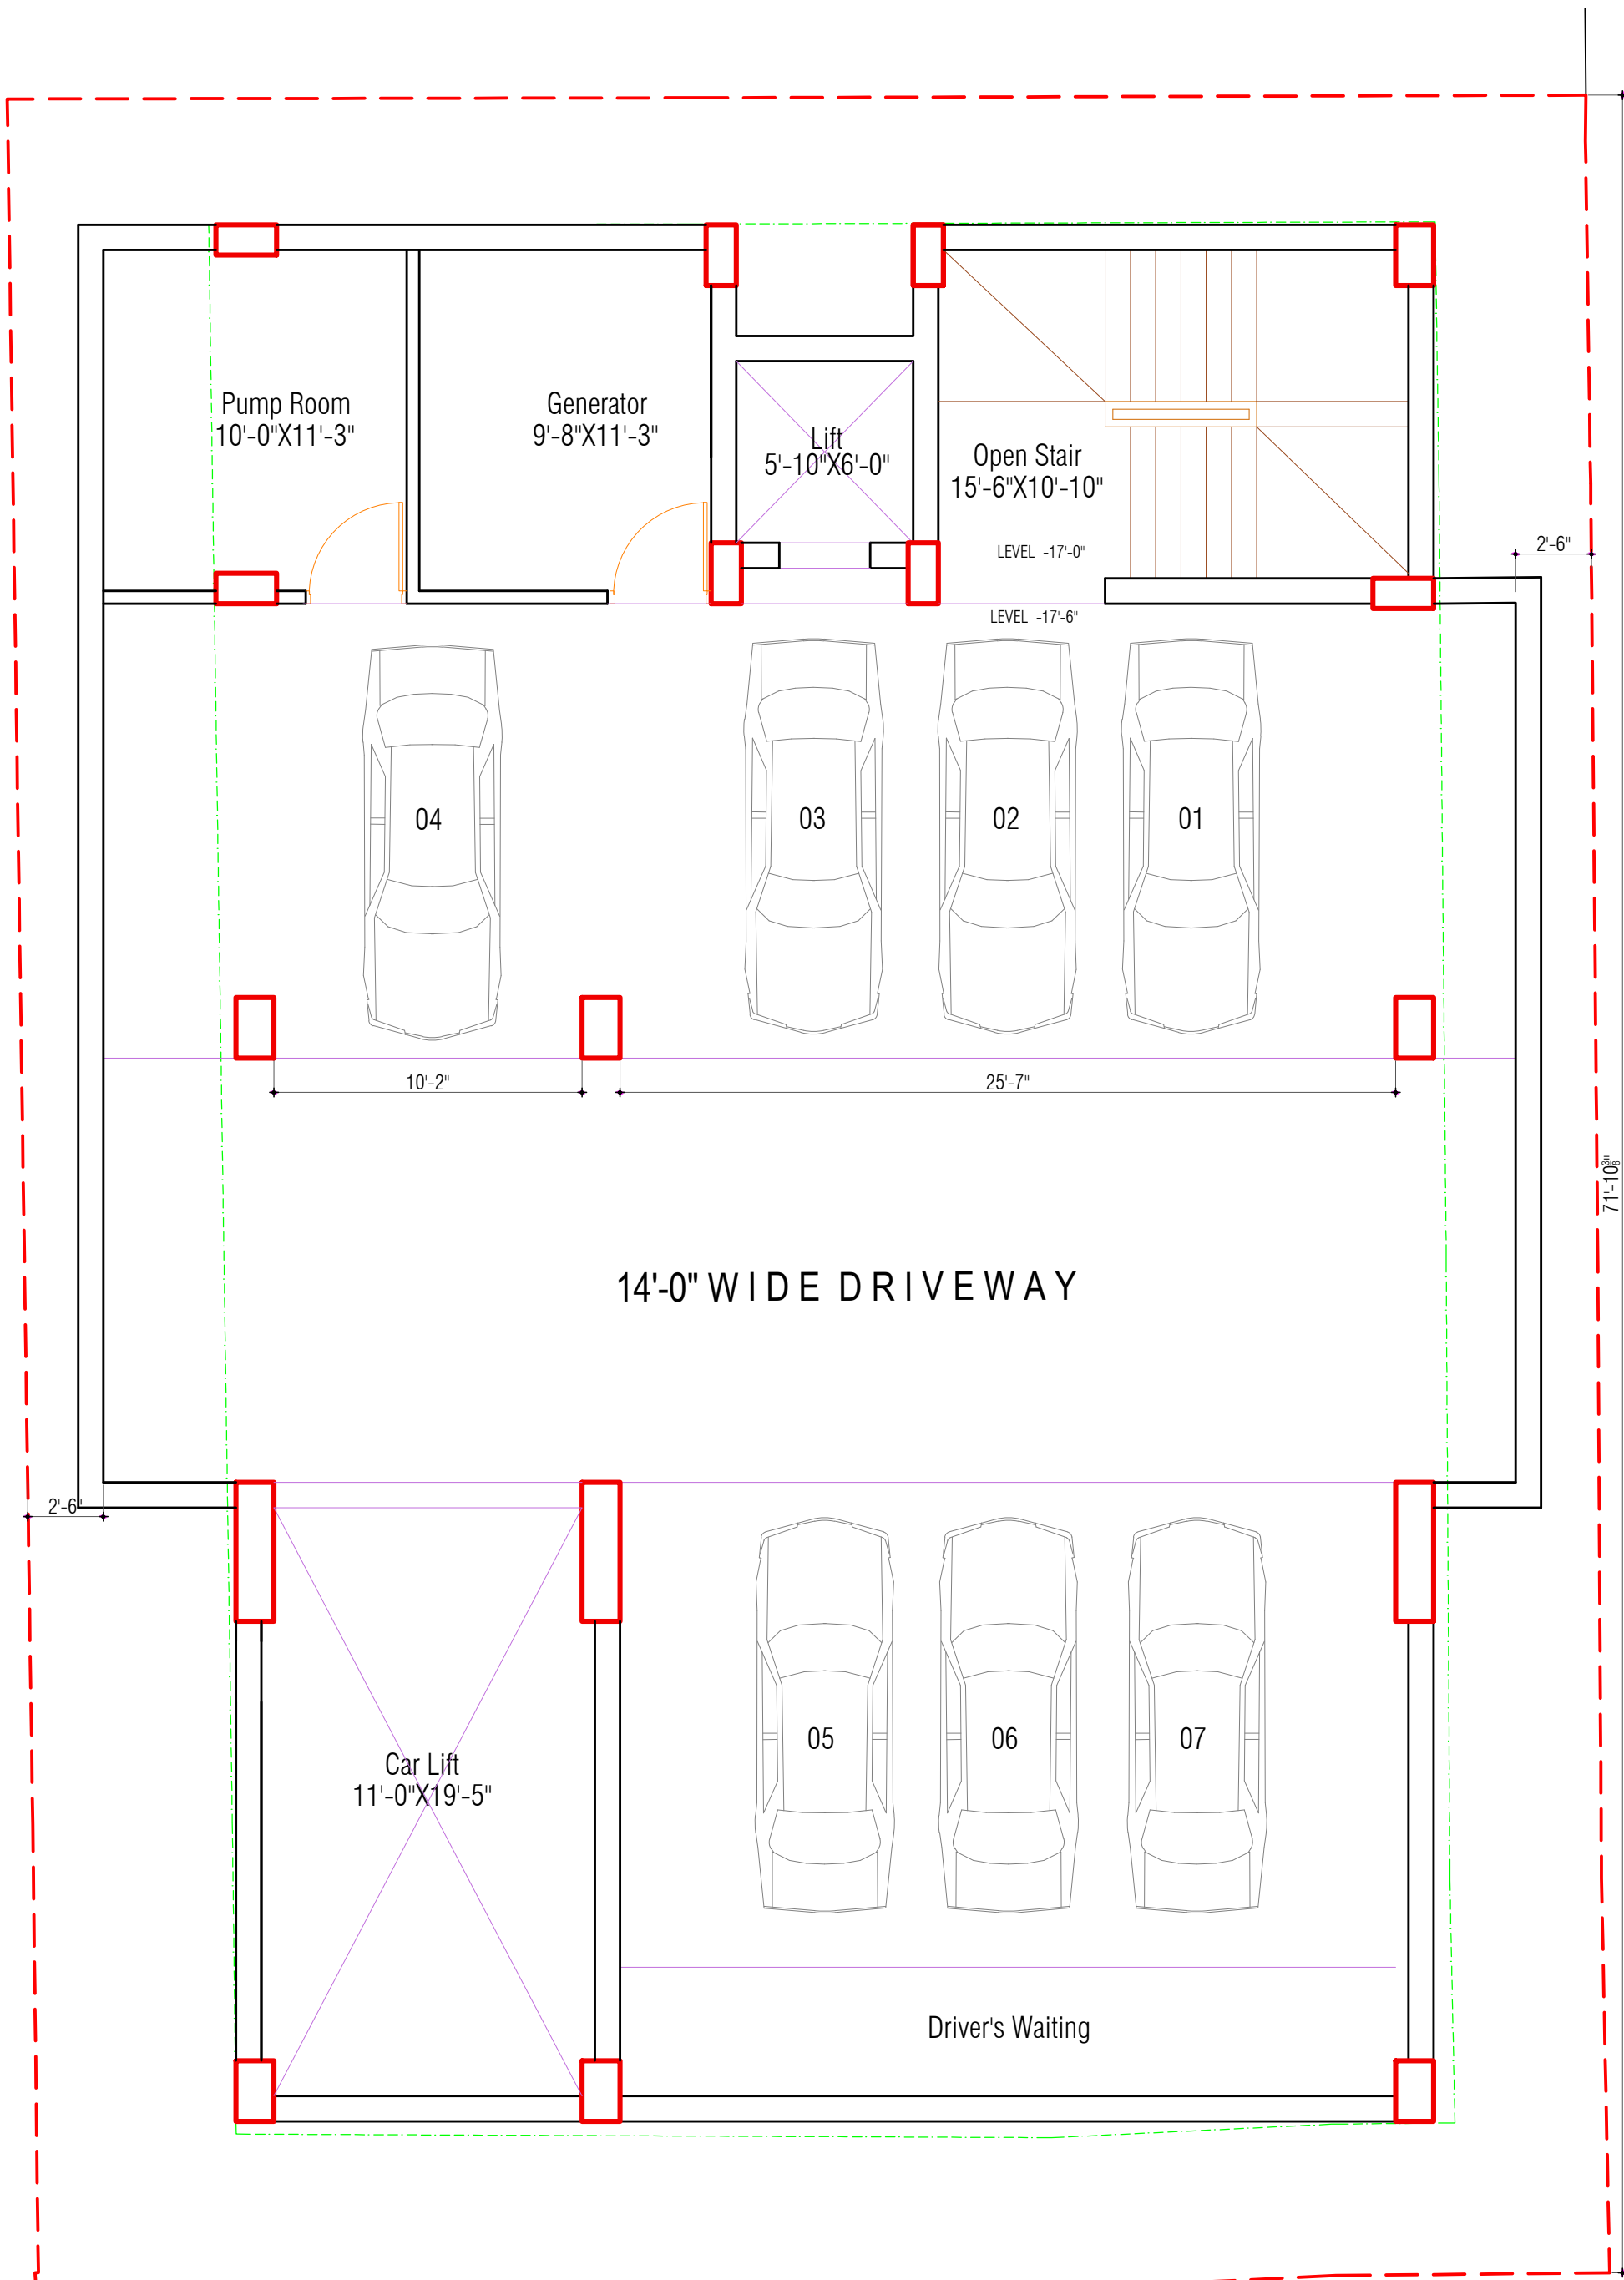


200'-0" WIDE ROAD

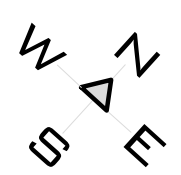

ASSURE TITAN TOWER
BASEMENT 02

40'-0" WIDE ROAD

Basement 01	2703 SFT
Ground	1458 SFT
1st to 9th floor	2412 SFT

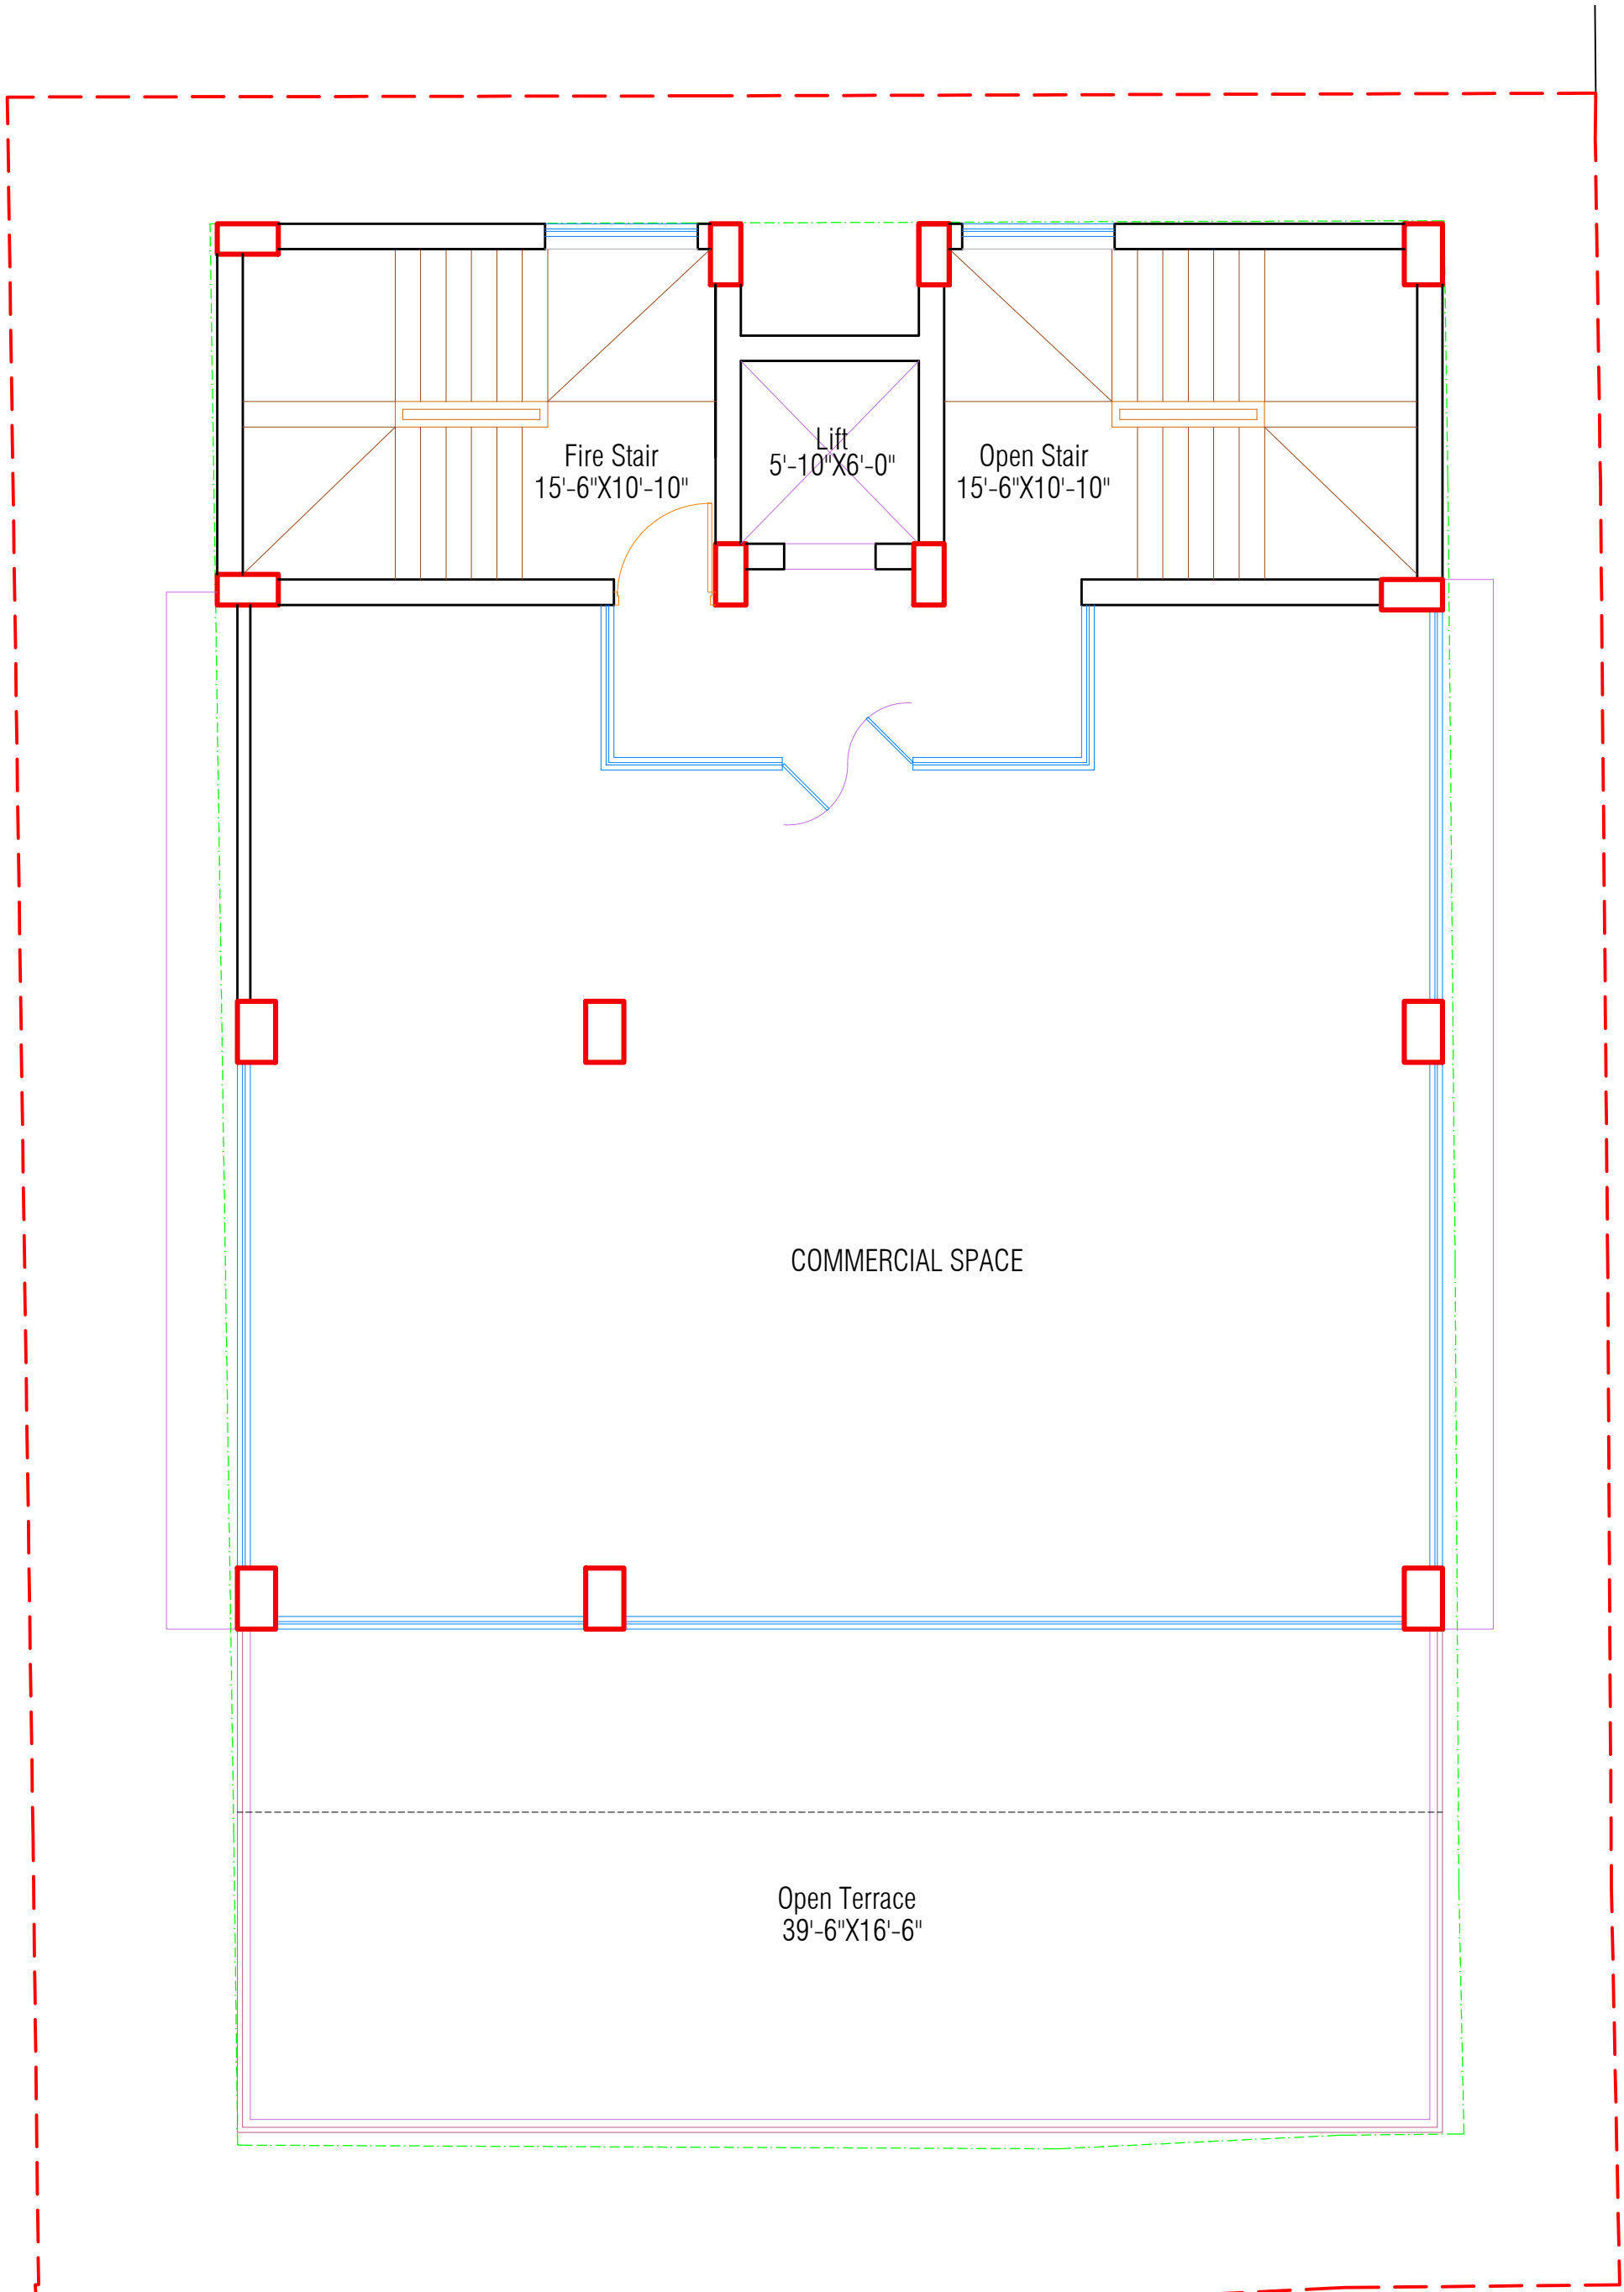

200'-0" WIDE ROAD

COMMERCIAL SPACE

Open Terrace
39'-6" X 16'-6"

Fire Stair
15'-6" X 10'-10"

Lift
5'-10" X 6'-0"


Open Stair
15'-6" X 10'-10"

40'-0" WIDE ROAD




ASSURE TITAN TOWER
1ST FLOOR PLAN

Basement 01	2703 SFT
Ground	1458 SFT
1st to 9th floor	2412 SFT

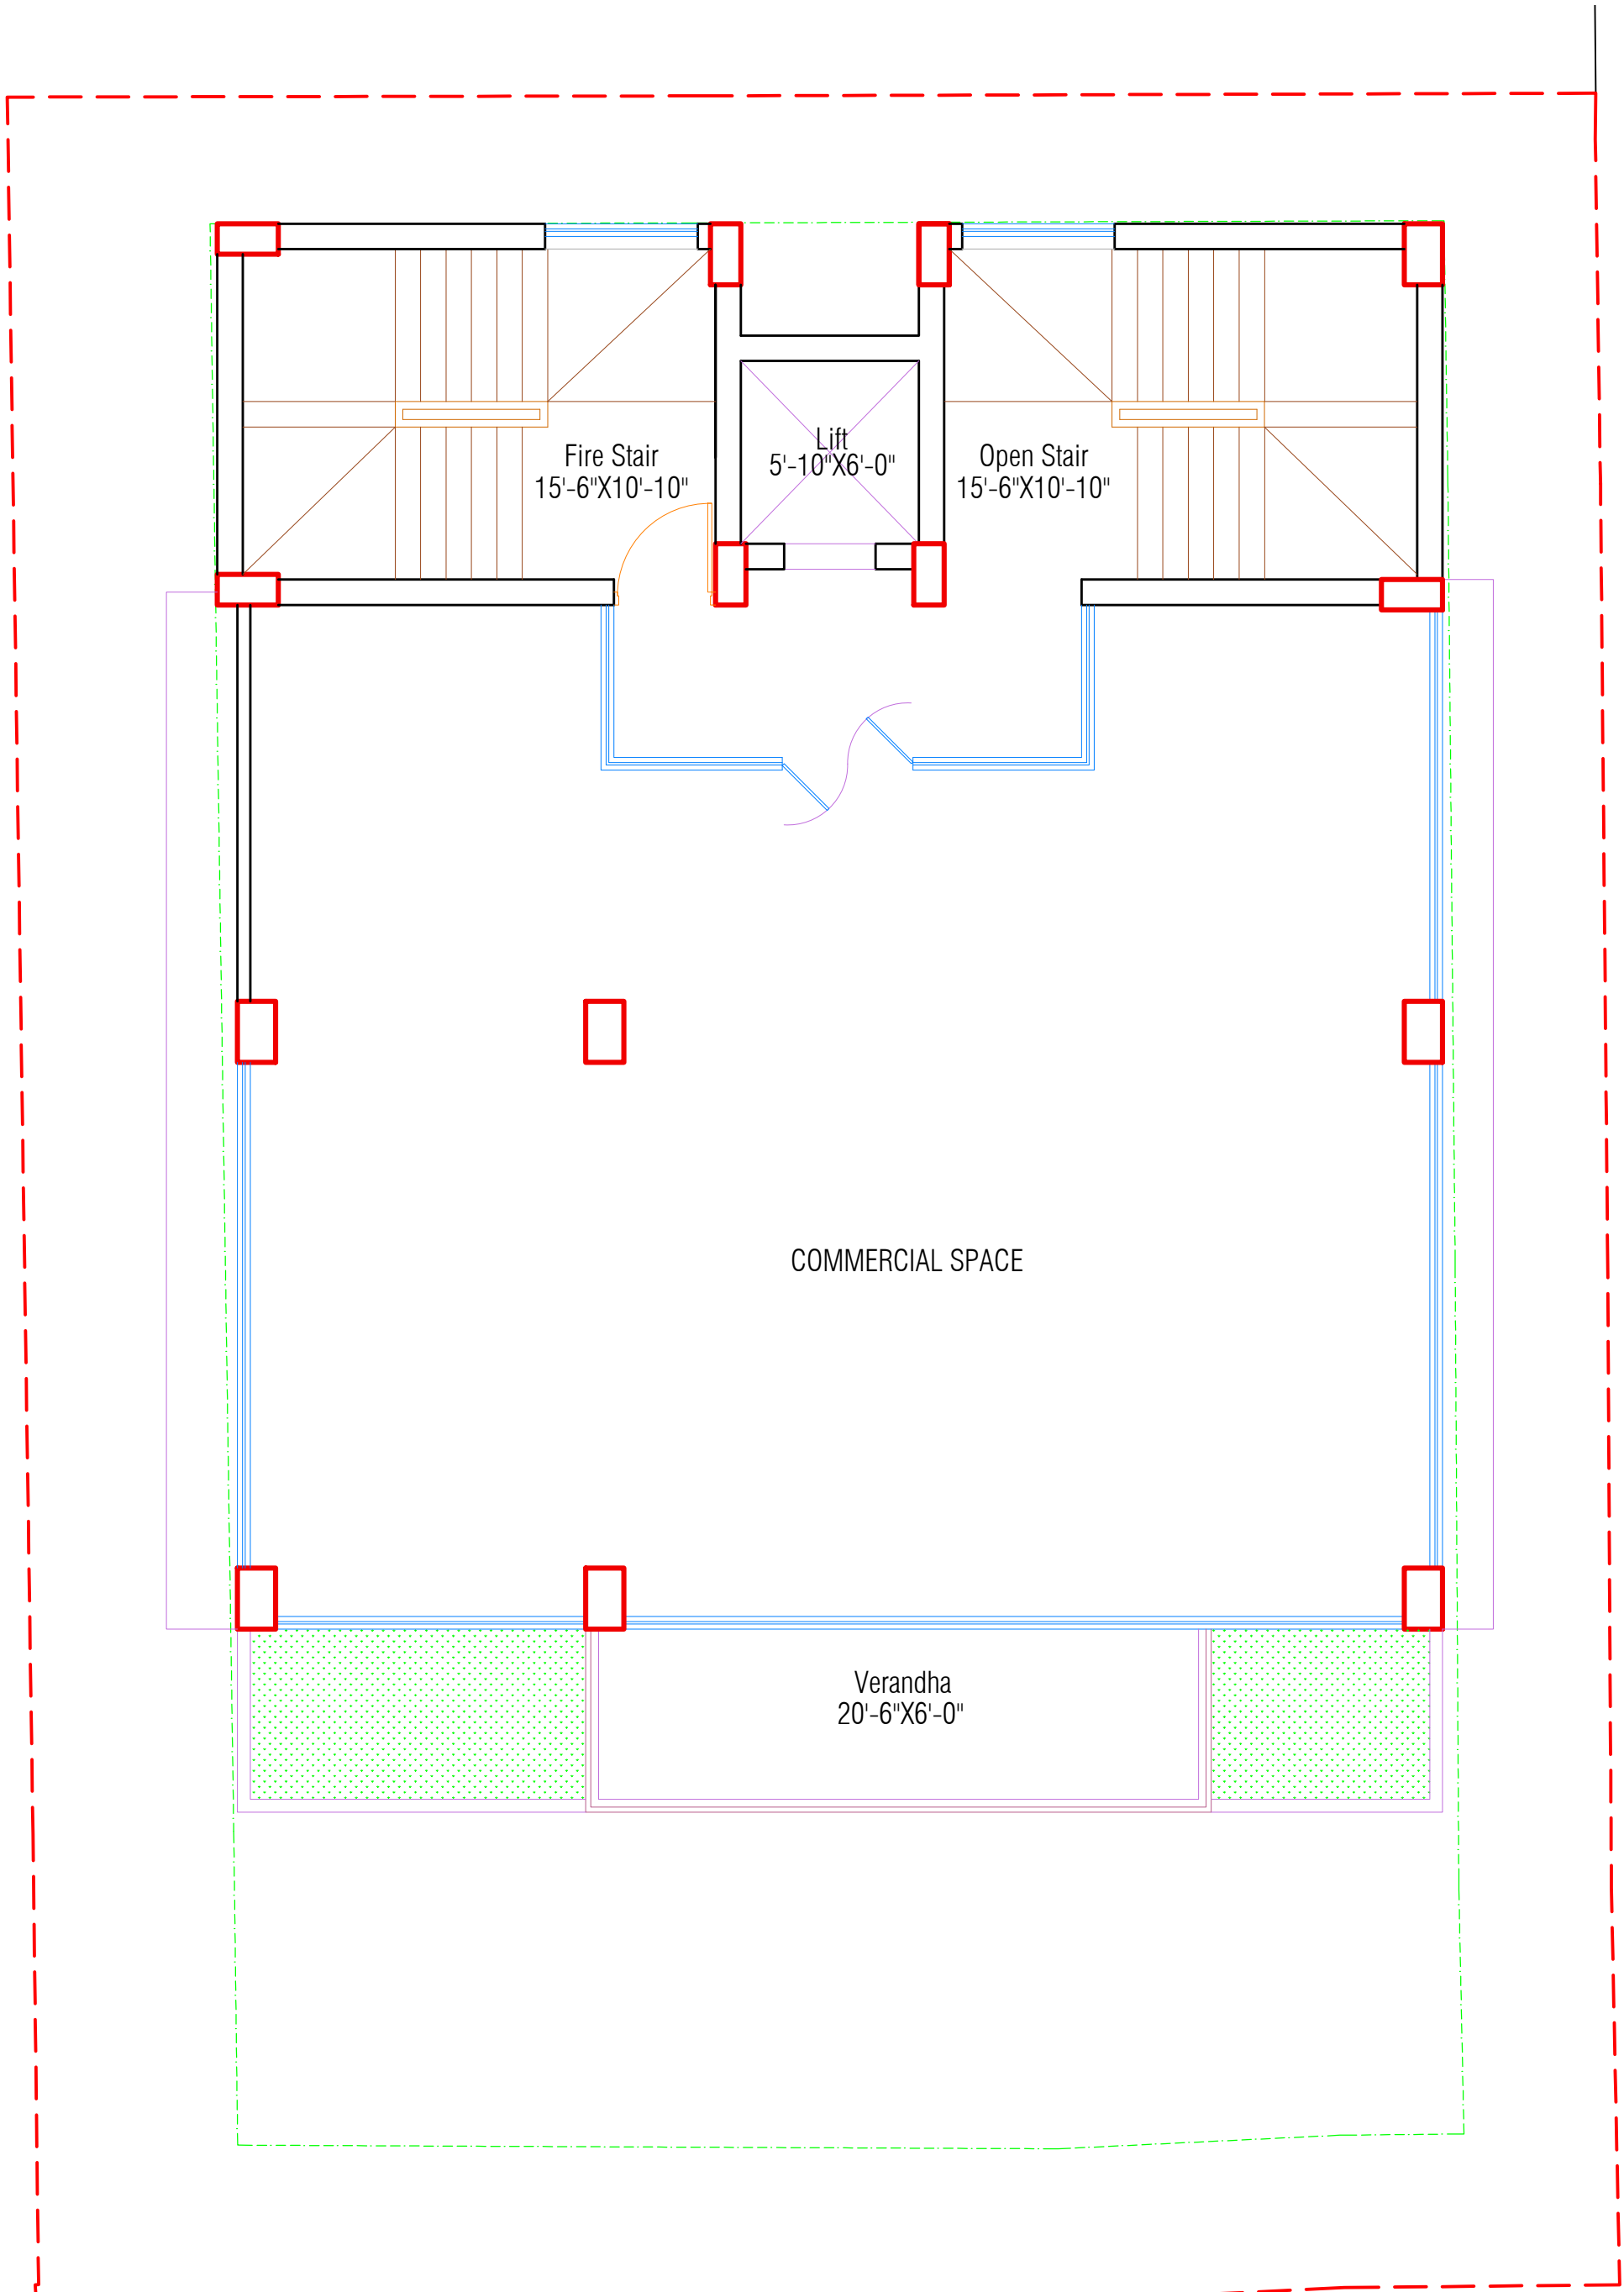


200'-0" WIDE ROAD

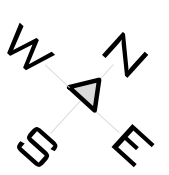


ASSURE TITAN TOWER
2ND TO 9TH FLOOR PLAN

40'-0" WIDE ROAD

Basement 01	2703 SFT
Ground	1458 SFT
1st to 9th floor	2412 SFT

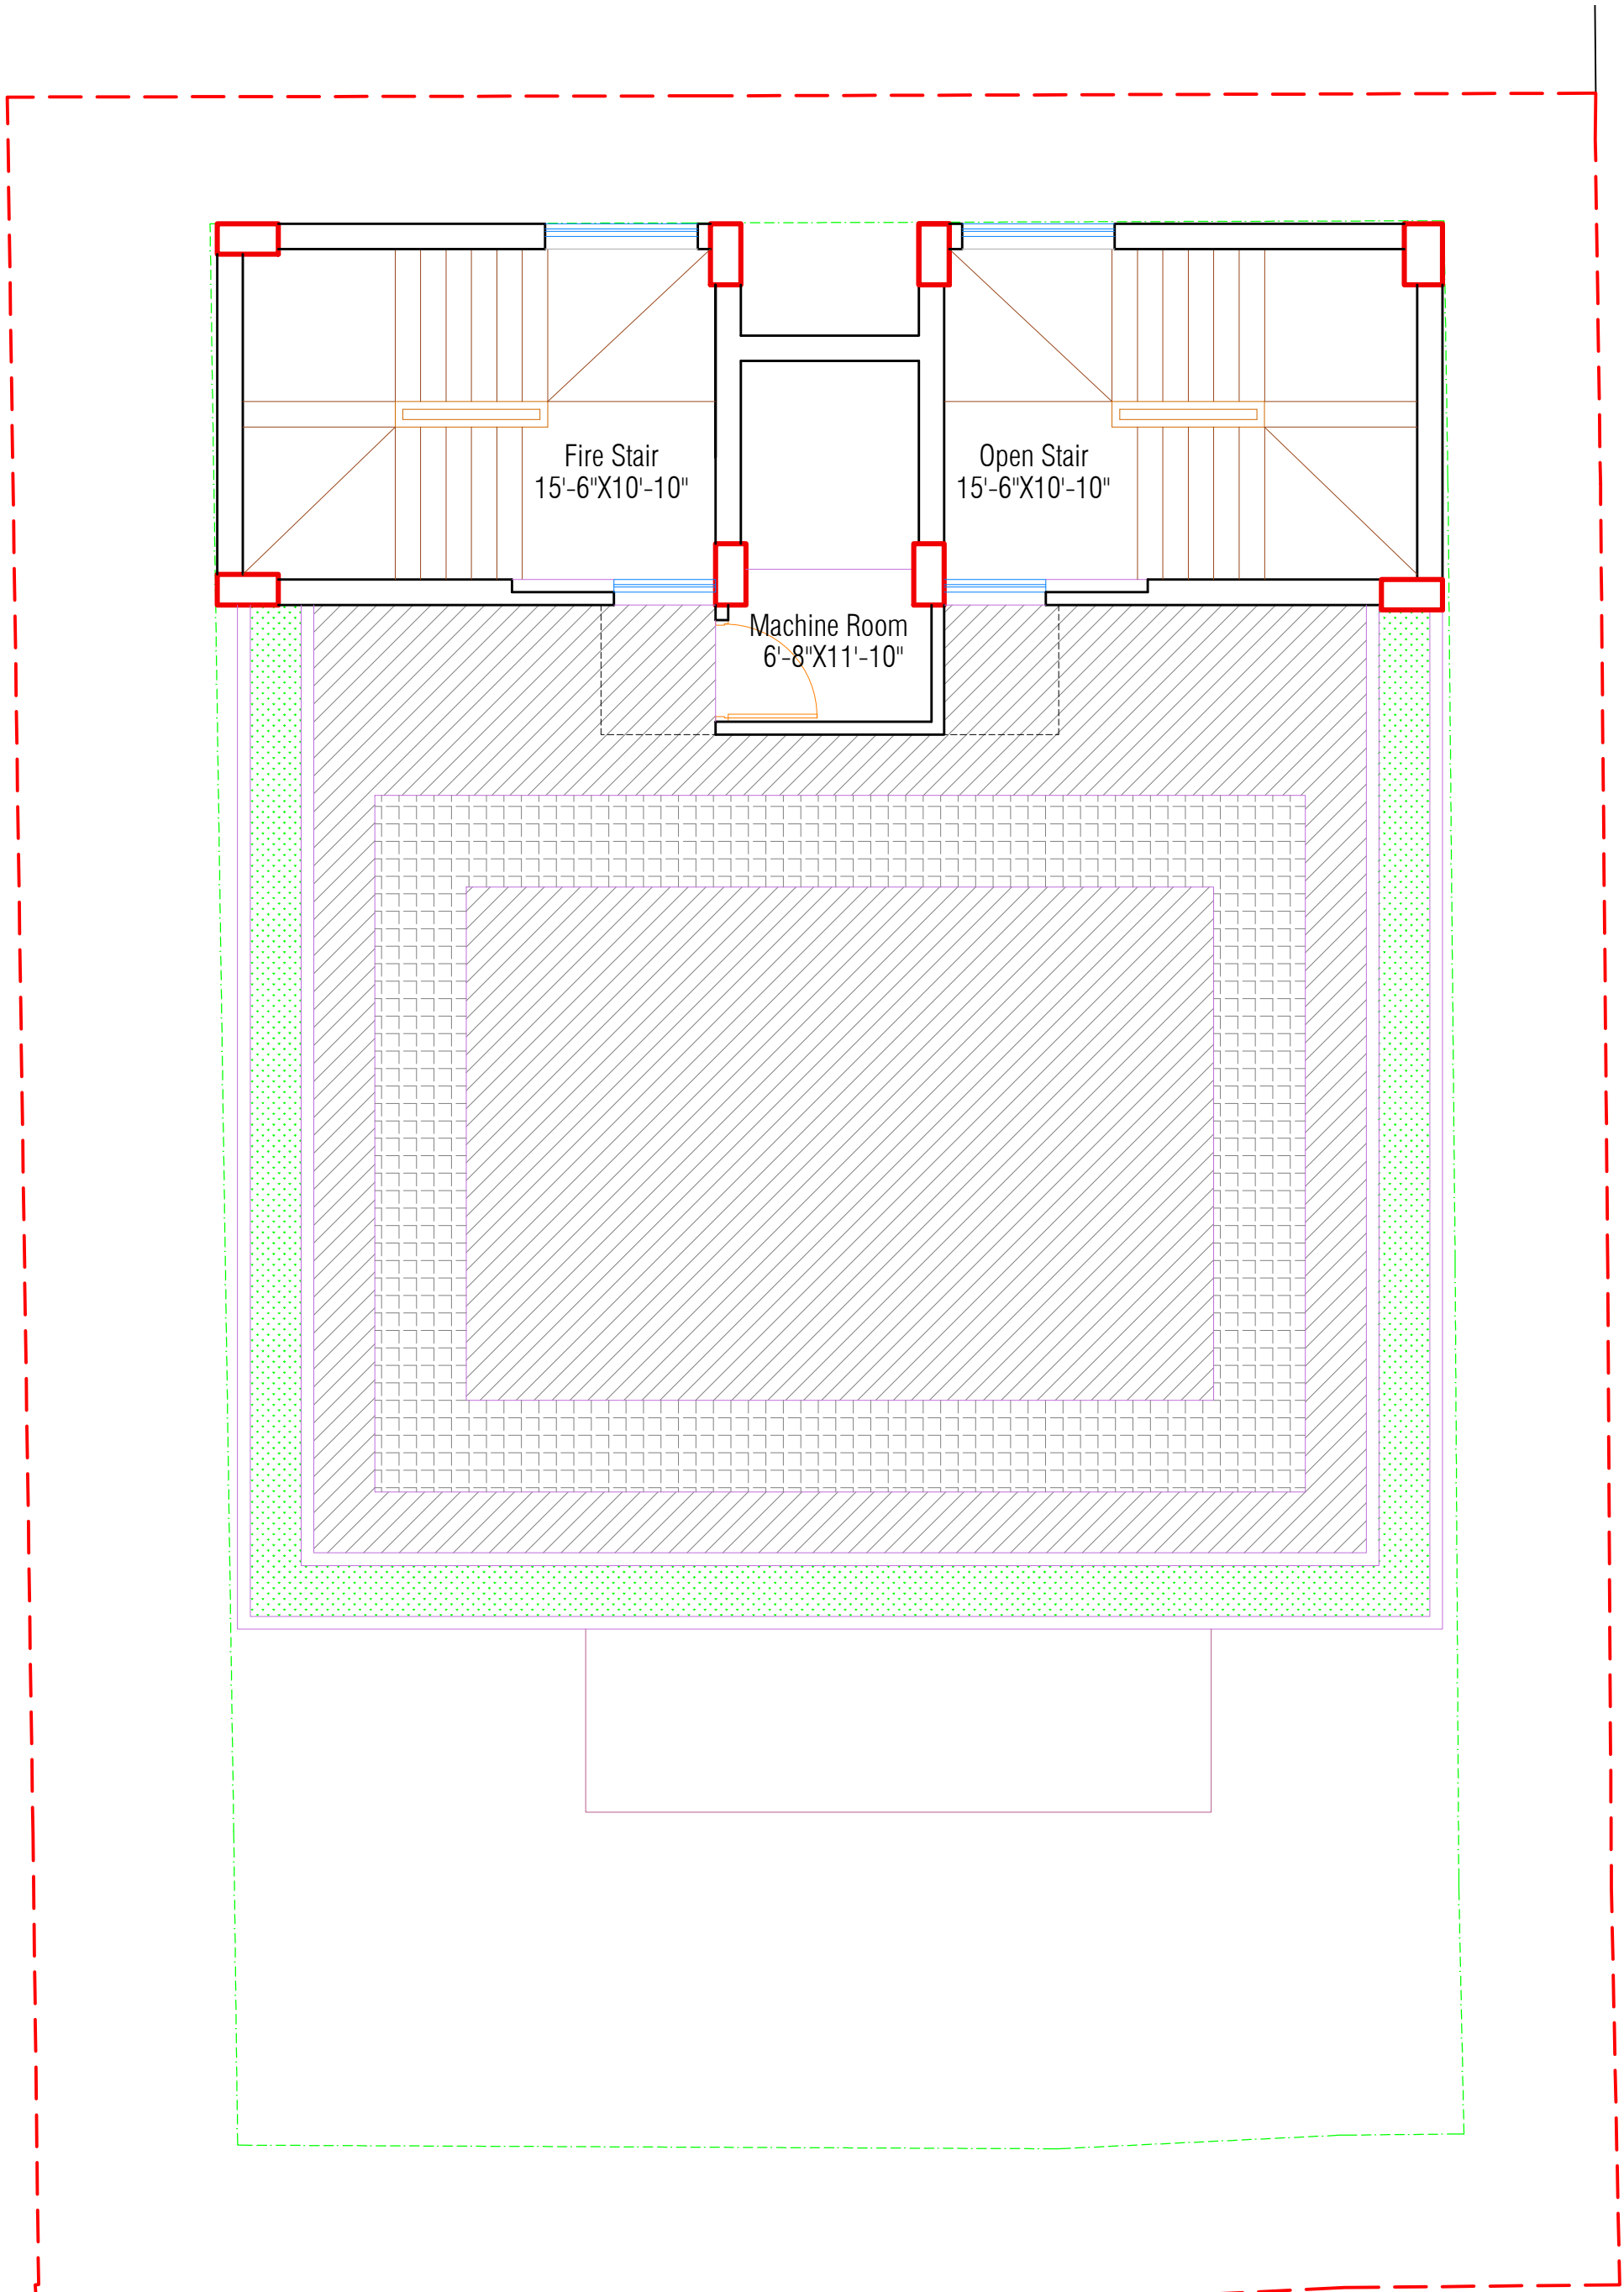

200'-0" WIDE ROAD

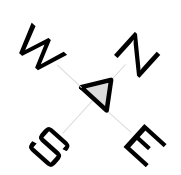

ASSURE TITAN TOWER
ROOF FLOOR PLAN

40'-0" WIDE ROAD

Basement 01	2703 SFT
Ground	1458 SFT
1st to 9th floor	2412 SFT